



Anderson Residence

McMinnville, Oregon

By Isabelle Sichler



Adam met Gina while in college in Florida at FSU. After graduating, they lived in Tampa and when Adam joined the military, they got married. Soon after, Adam was sent to Iraq. When they had their son Duke, Gina started up a photography business so that she could work from home.

The small family of three, with their French Bulldog, Harvey, loved spending time at the beach, kayaking and paddle boarding.

Adam was injured in combat which left him with having to have his left leg amputated and in a wheelchair permanently. After the accident, Adam was decommissioned out of the military and the couple decided to move back home to Adam's hometown in McMinnville, Oregon near the rest of his family. Adam missed the Northwest and Gina was excited to be near Portland because she grew up in a city setting. Oregon also seemed like the best move for Duke to have the space to grow up, explore and be a curious boy.



Anderson Residence - Client Profile



Anderson Residence - Design Concept Images

The intent of the interior design is to create an indoor/outdoor space that is cultivated around the interests of the Anderson family. They enjoy spending time outdoors, cycling, gardening, kayaking and more, including Adam who is determined to be as active after his injury as he was before.


To reflect the Anderson's active lifestyle, the space uses a lot of natural elements including reclaimed wood, vintage rugs, large windows to let in natural light, etc. This aligns with the Gina's interest in gardening and bringing her fresh produce into the house. The layout mimics the vast landscapes the family explores outside whether it be on a cycling or ski trail. This creates easy access for Adam to move around in his wheelchair. The house includes a large garage where there is ample storage for bikes, skis, and more. The home includes a wrap around porch and patio where the family can entertain, have meals and enjoy the temperate climate of Oregon.

The architectural details revolve around the materials shown in the concept images. Raw concrete and reclaimed wood help the space mimic the natural environment around the home. While marble and brass finishes help elevate the style to suit Gina's city roots. The color palette continues with colors inspired from nature. This includes a fresh neutral palette enhanced by varying shades of dark green and blues. The lighting harks back with brass finishes and brings in a modern style with exposed light bulbs.







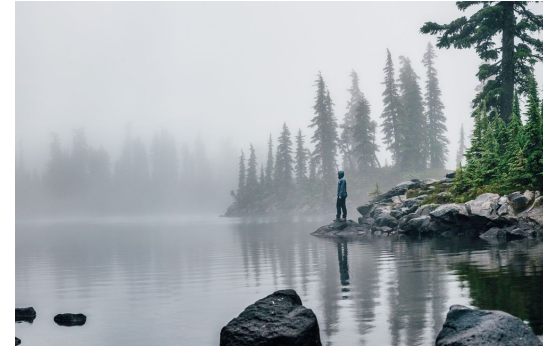












































































Anderson Residence - Design Concept Statement


- One hour from Portland, Oregon
- The climate of Oregon is relatively temperate and yet still has all four seasons. The summer is hot, there is a lot of rain in the spring and fall and in the winter it usually snows a bit.
- McMinnville has a community and small town feel.
- The Andersons are excited to continue to live an active lifestyle despite Adam's disability.
- They enjoy an active role in the community and often explore the Northeast scenery.



Anderson Residence - Location and Lifestyle


	Powder Room	Kitchen	Living	Dining	Office	Foyer	Laundry	Duke Bath	Duke Bed	Master Bath	Master Bed	Guest Bath	Guest Bed
Guest Bed													
Guest Bath													
Master Bed													
Master Bath													
Duke Bed													
Duke Bath													
Laundry													
Foyer													
Office													
Dining													
Living													
Kitchen													
Powder Room													
									<div> <div>Key</div> <div>Adjacent</div> <div>Near</div> <div>Distant</div> </div>				
									<div> <div></div> <div></div> <div></div> </div>				

Anderson Residence - Adjacency Matrix



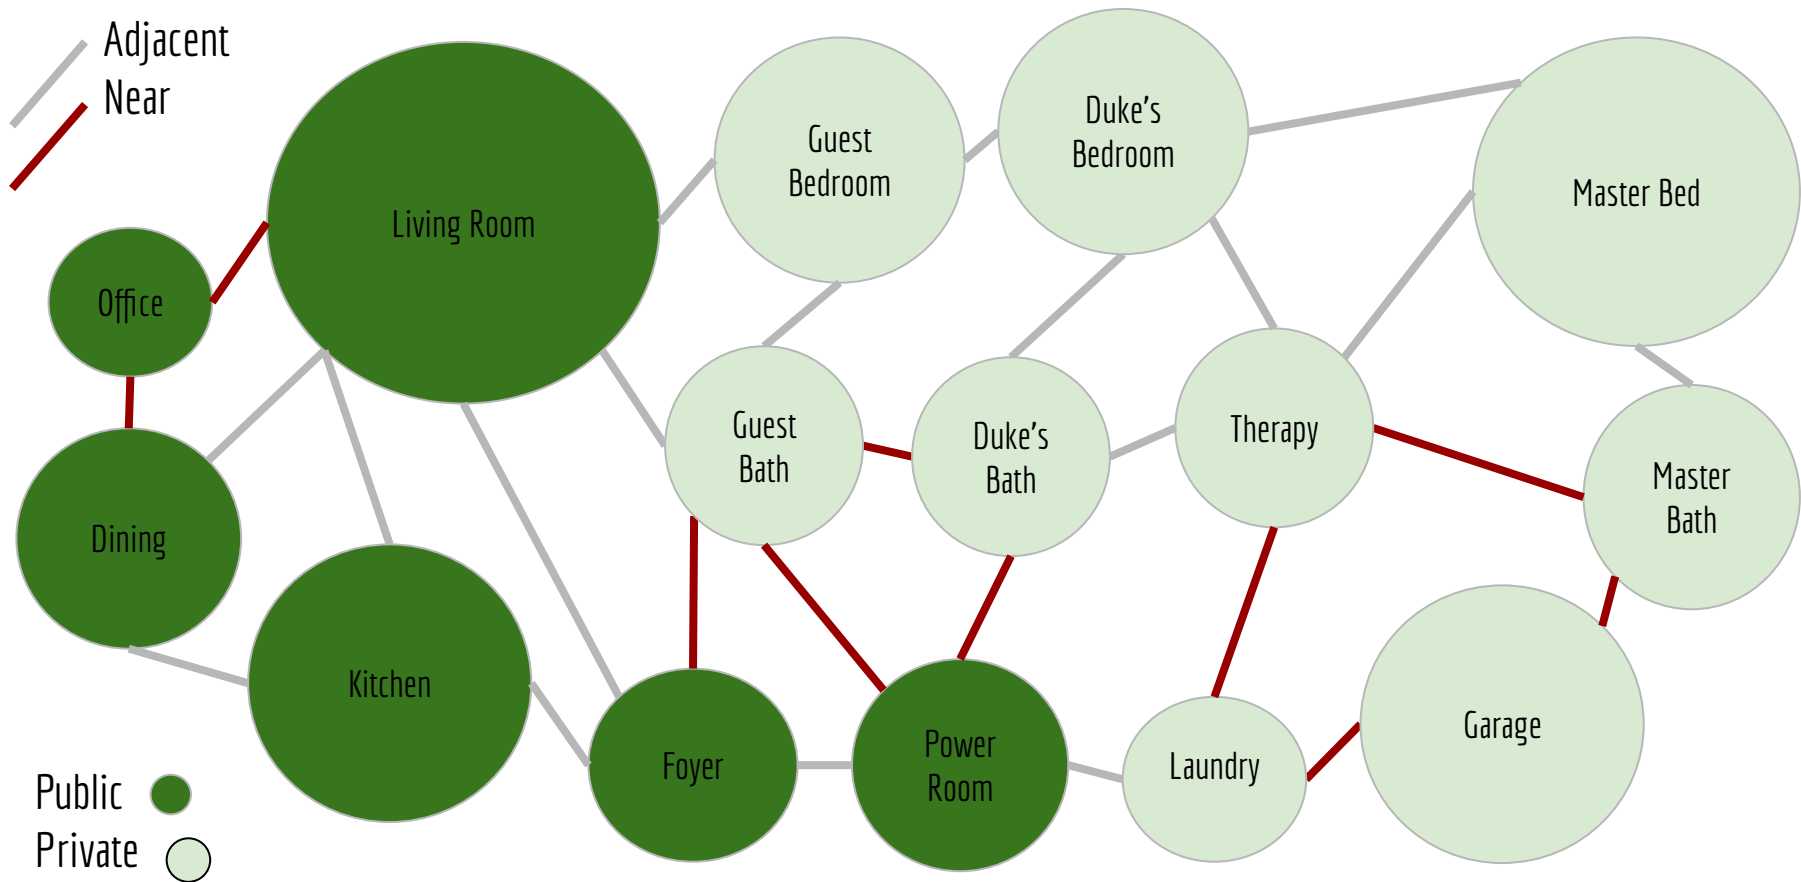


Anderson Residence - Bubble Diagram


#5 Anderson House Revised

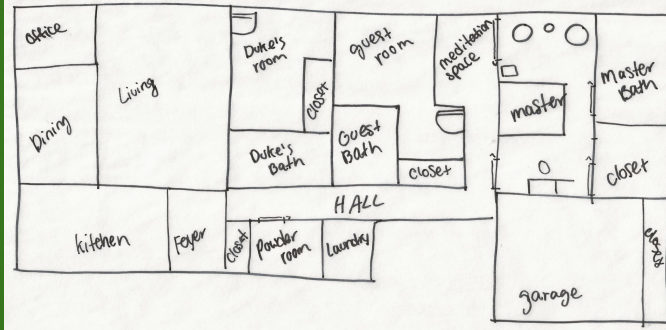


#6 Anderson House Revised Floor Plan

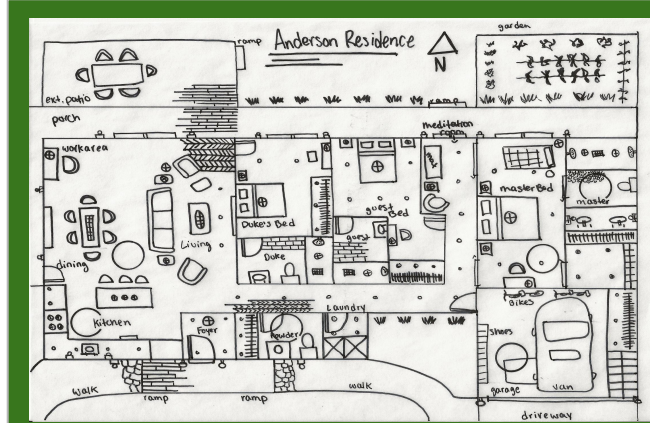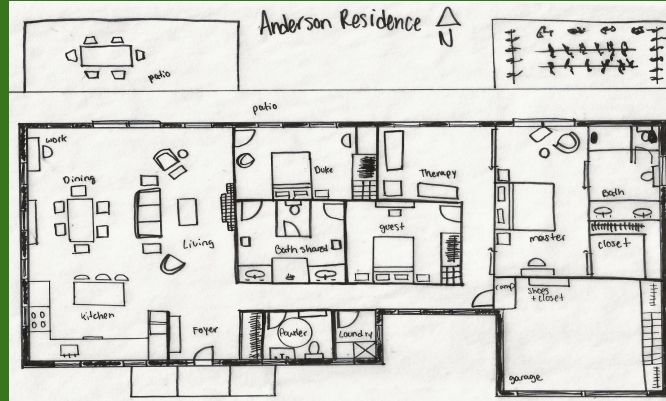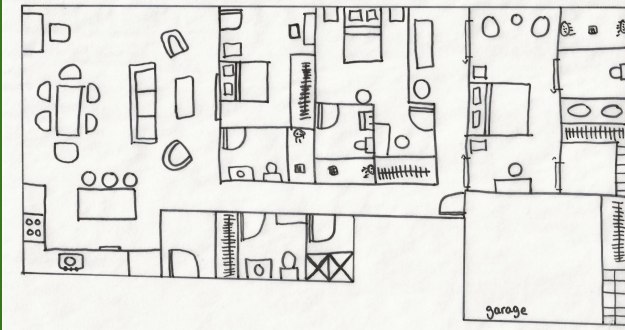

Anderson Residence - Blocking Iterations

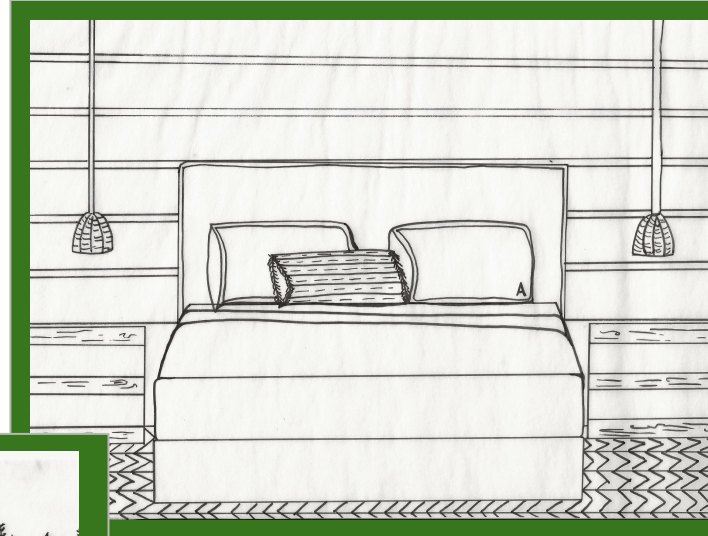



Anderson Residence - Design Development Sketches

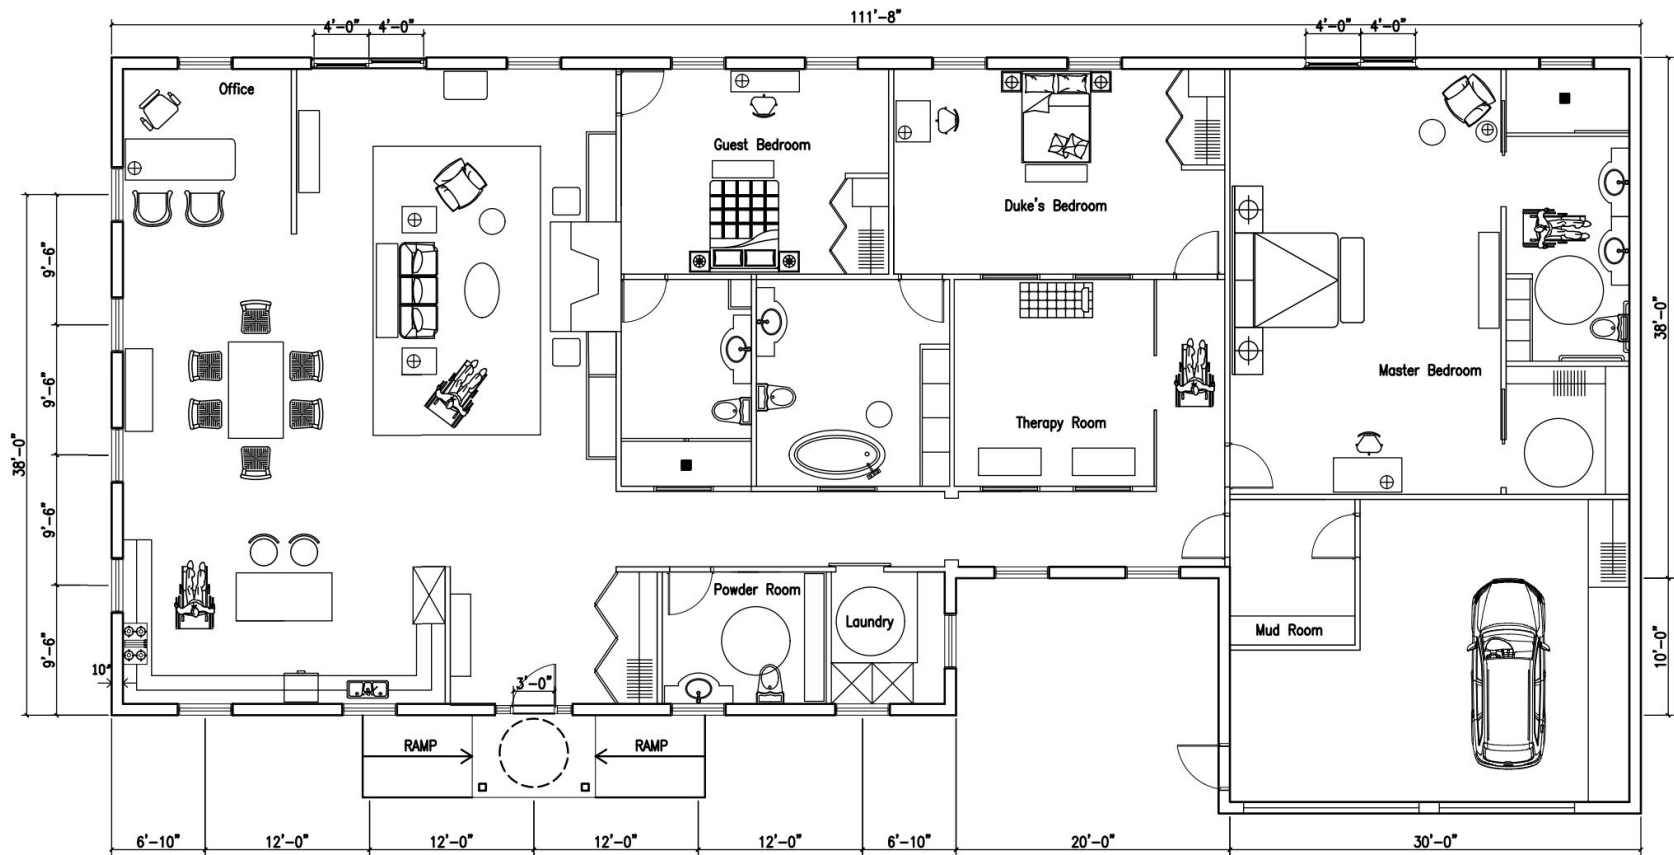

Anderson Residence - Floor Plan


SCALE: 1/8" = 1'-0"

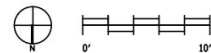



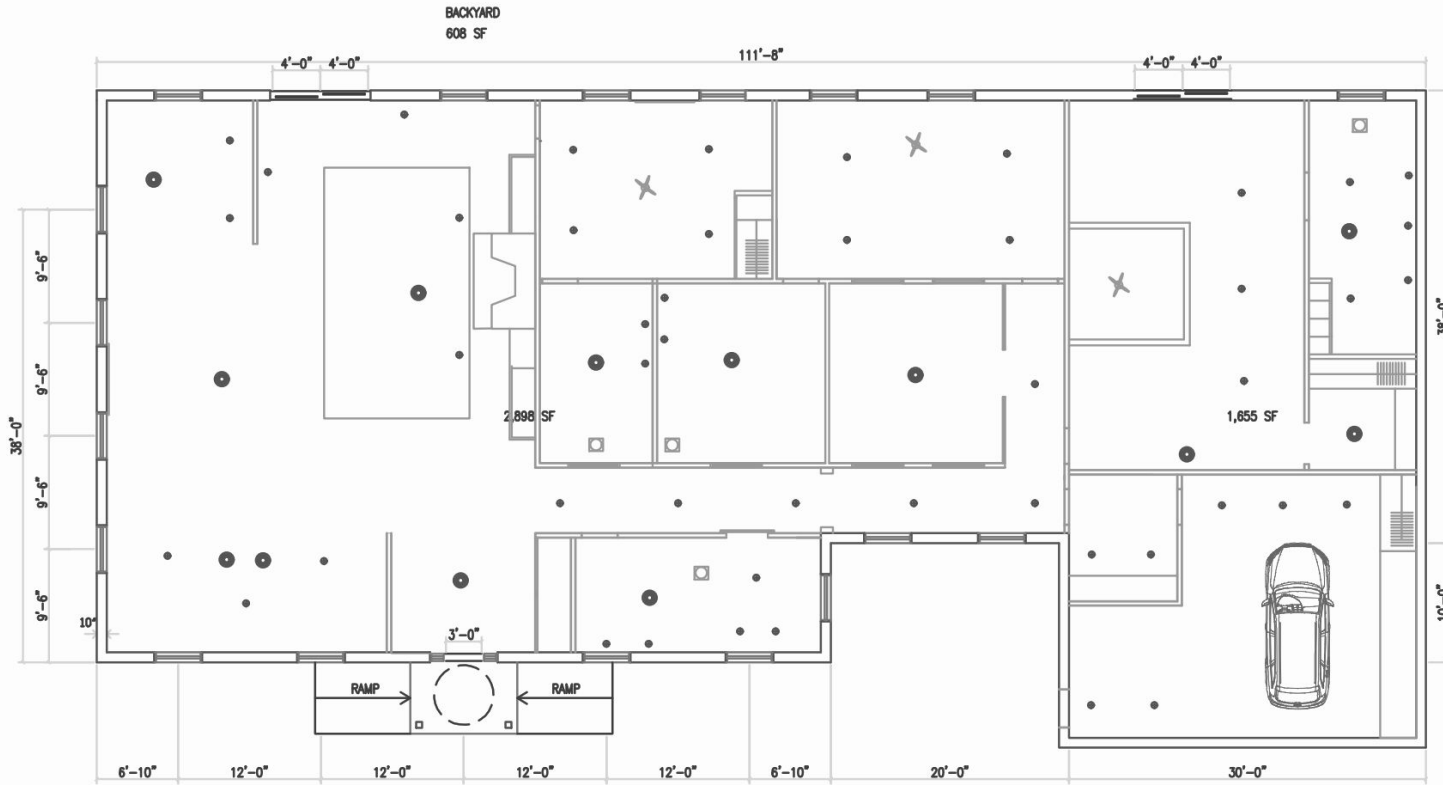


CEILING LEGEND	
	HANGING PENDANT FIXTURE
	4" RECESSED LIGHT
	COVE LIGHTING
	BATH LIGHT WITH FAN
	PENDANT WITH FAN
	TRACK LIGHTING



FLOOR PLAN
WOUNDED WARRIOR HOME PROJECT

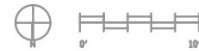



Anderson Residence - RCP

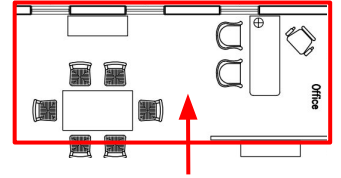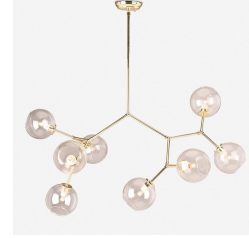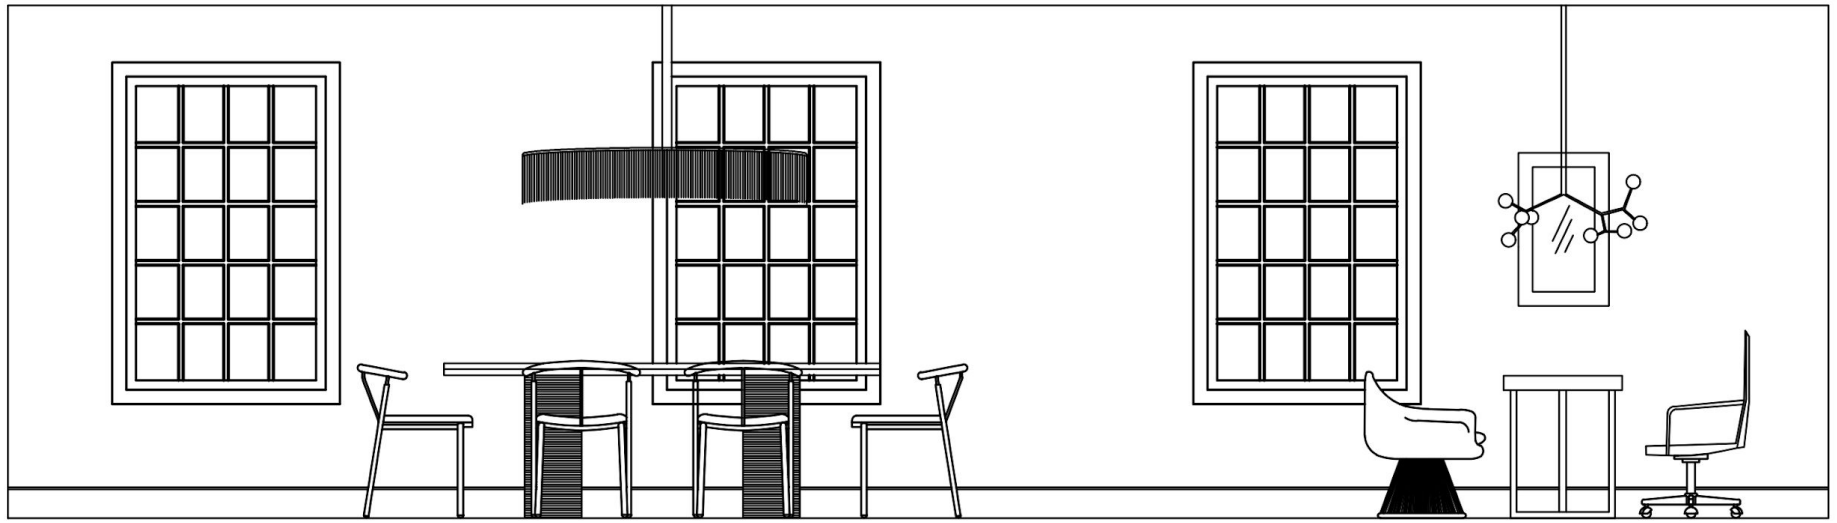



Anderson Residence - Office & Dining Room Elevation

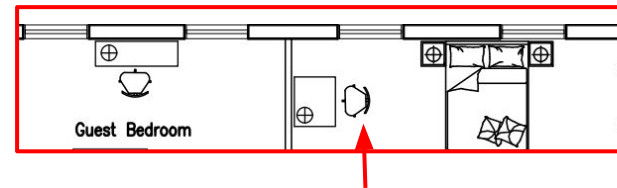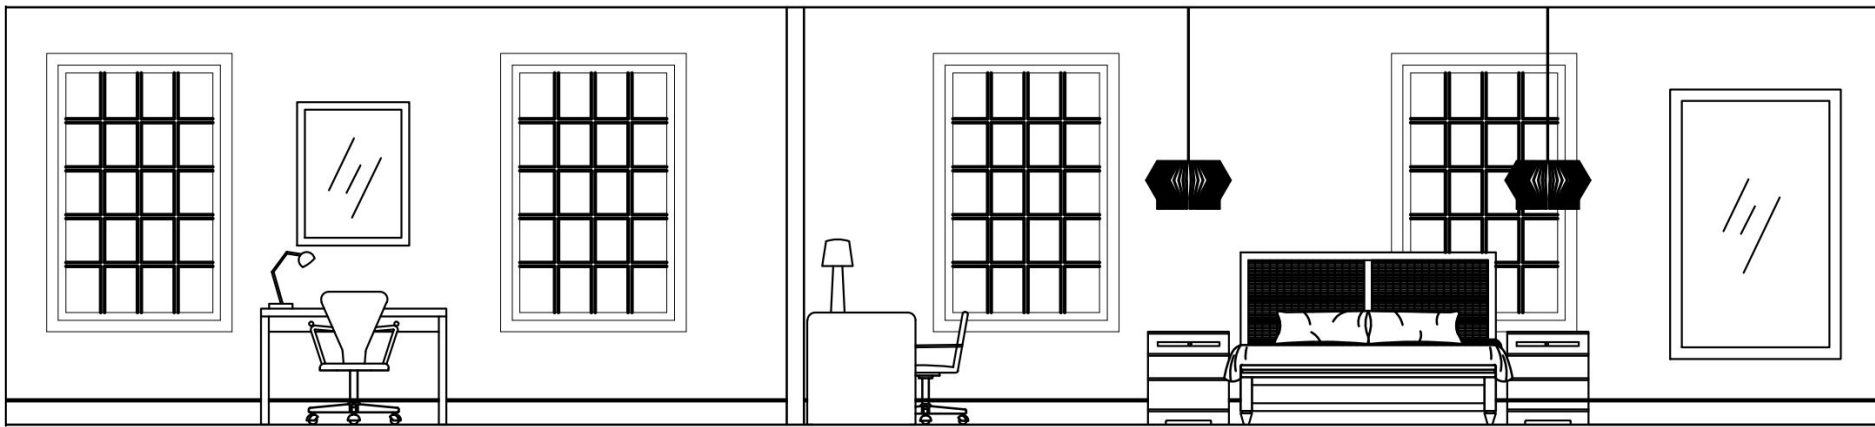

Anderson Residence - Duke's & Guest Bedroom Elevation

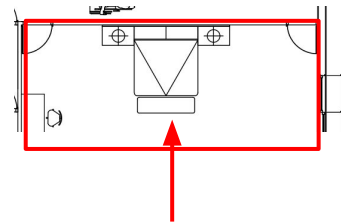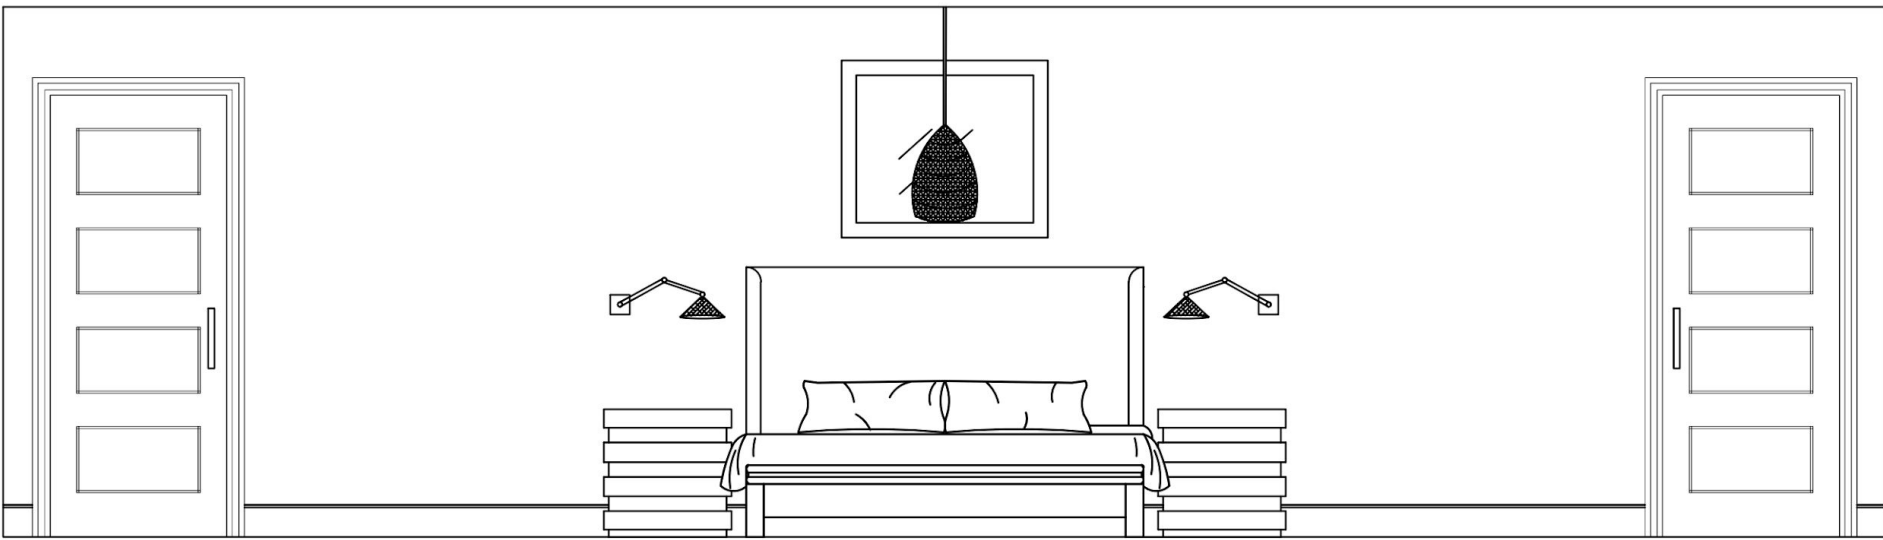


Anderson Residence - Master Bedroom Elevation

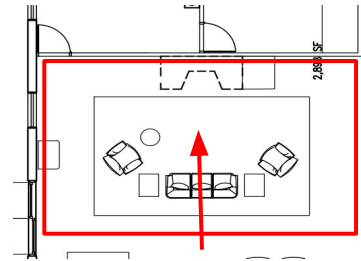
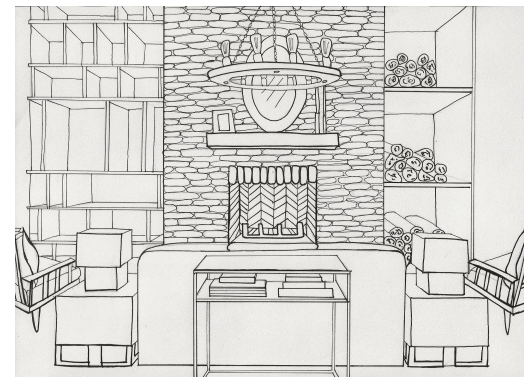


Anderson Residence - Perspective Hand Drawing

Mcminnville is part of Willamette Valley and has gorgeous valley views. The Anderson's house overlooks the Valley where you can see beautiful vineyards. Because this is a smaller city, the nearest house is about half a mile away. This allows the family to have a lot of space to do outdoor activities and have privacy.

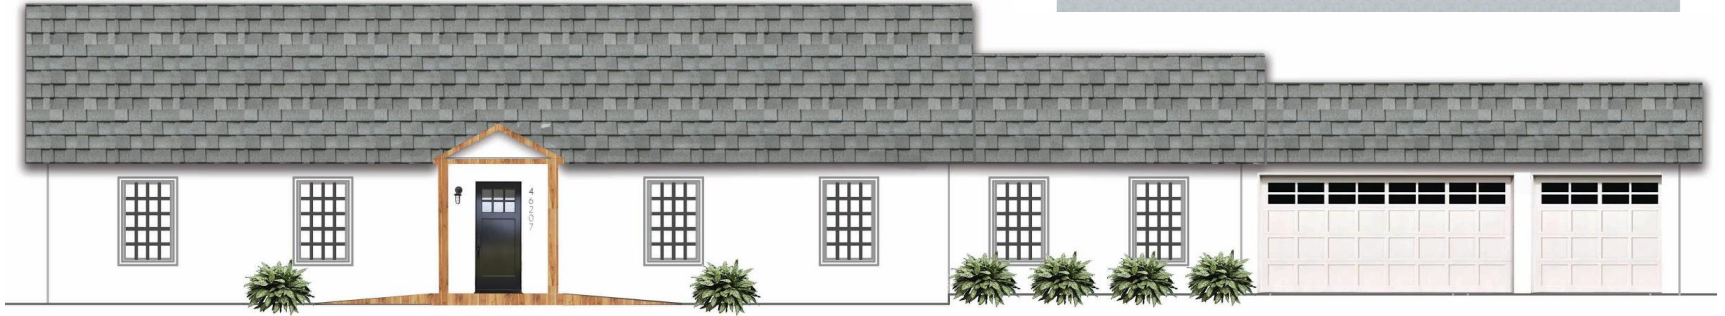

Anderson Residence - Site Plan and Front Facade

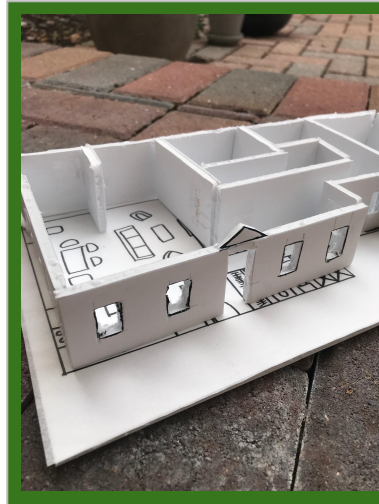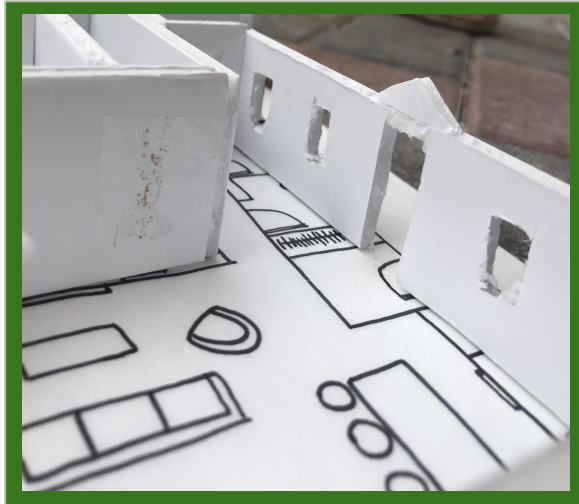

Anderson Residence - **Site model**

This neutral scheme doesn't create distractions and adds towards the warm environment. The warmer white tones also add more comfort and relaxation.

SW 7006
Extra White
Interior / Exterior
Locator Number: 257-C1

Ceilings - Matte
Trim - Semi Gloss

SW 7008
Alabaster
Interior / Exterior
Locator Number: 255-C2

Master Bedroom - Satin

SW 7037
Balanced Beige
Interior / Exterior
Locator Number: 249-C2

Therapy Room - Semi Gloss

SW 6385
Dover White
Interior / Exterior
Locator Number: 261-C2

Common Area Walls -
Satin
Kitchen/Baths: Satin

SW 7004
Snowbound
Interior / Exterior
Locator Number: 256-C2

Guest and Duke's Room -
Satin

SW 7015
Repose Gray
Interior / Exterior
Locator Number: 244-C1

Exterior - Eggshell




Anderson Residence - Paint Palette - Sherwin Williams - Neutral Scheme





Anderson Residence - **Material Tray**






Anderson Residence - FFF&E - Living Room

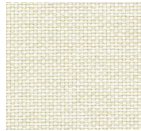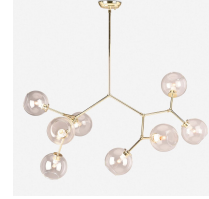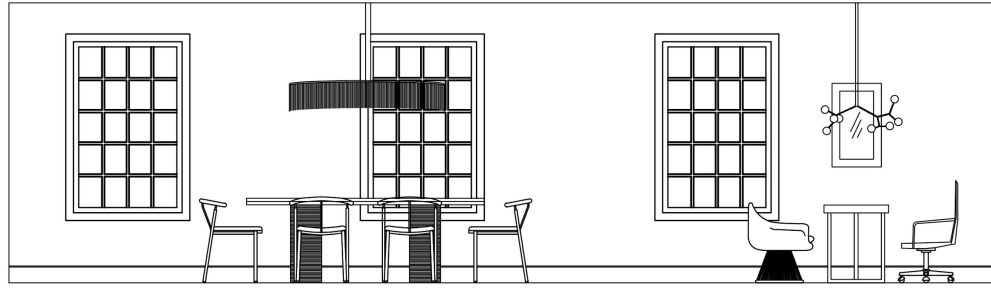






Anderson Residence - FFF&E - Office and Dining Room

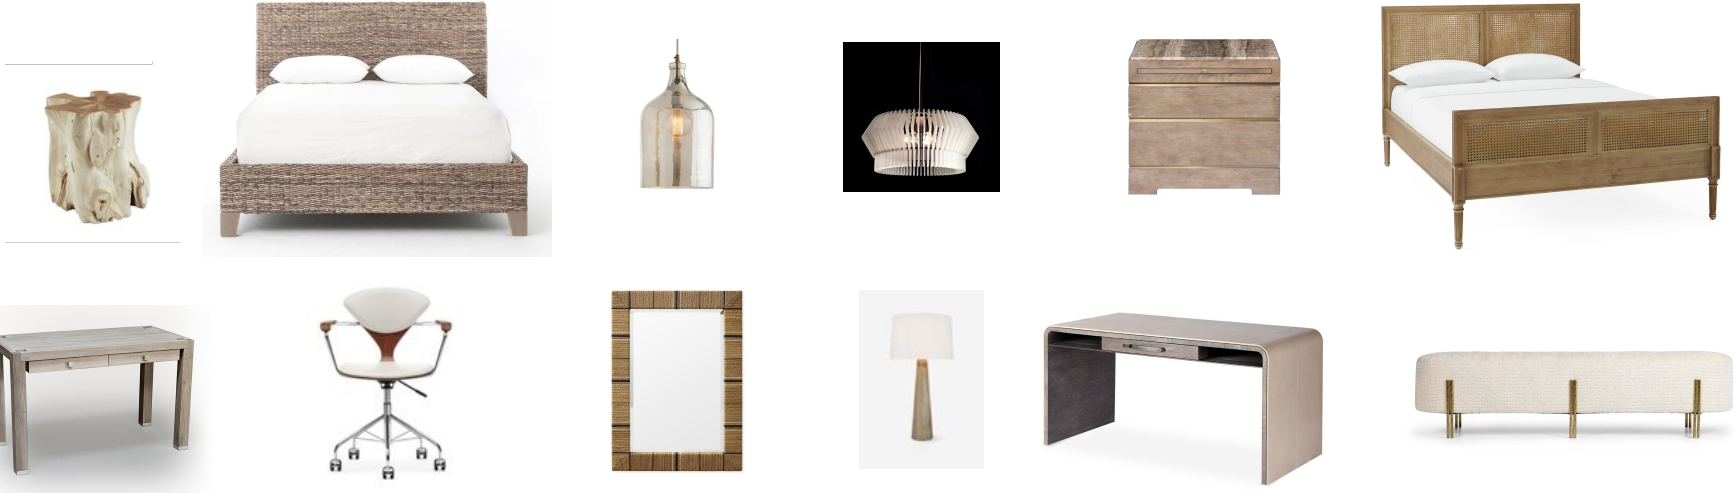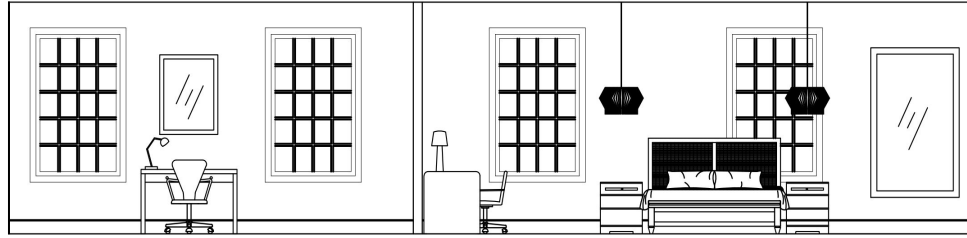

Anderson Residence - FFF&E - Duke's Room & Guest Room

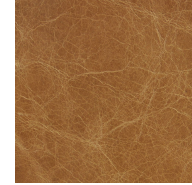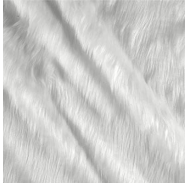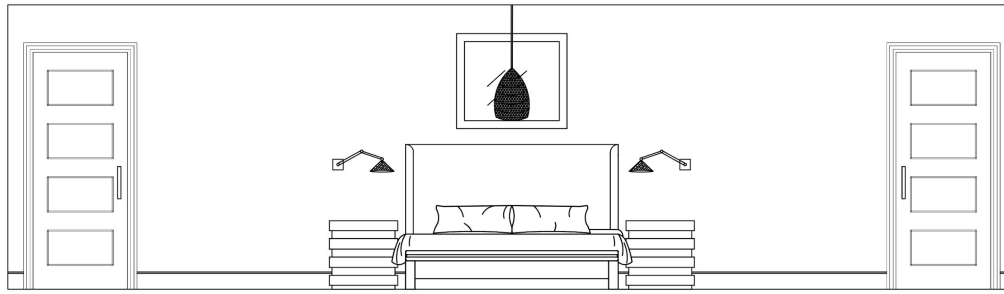

Anderson Residence - FFF&E - Master Bed

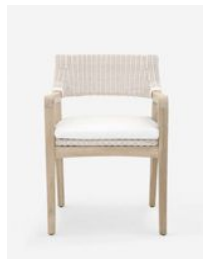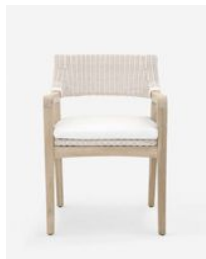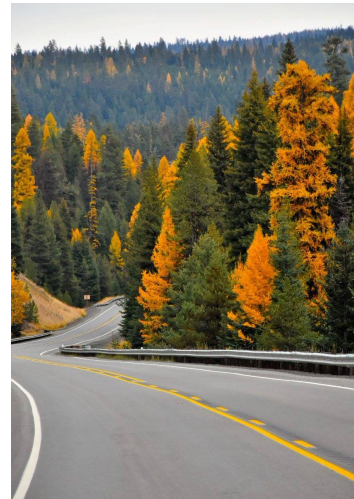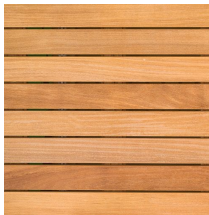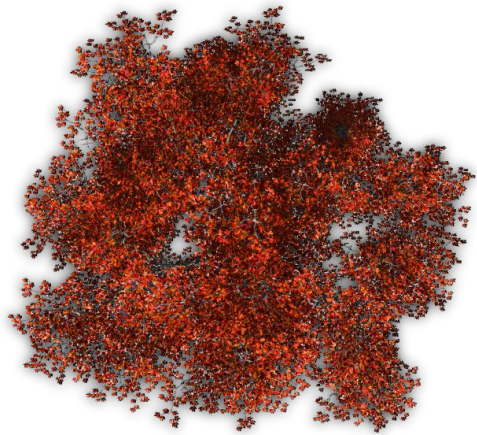

Anderson Residence - FFF&E - Outside



Goodbye Anderson Family

By Isabelle Sichler

