





Adaptive Reuse - Firehouse

159 East 87th Street
by Isabelle Sichler






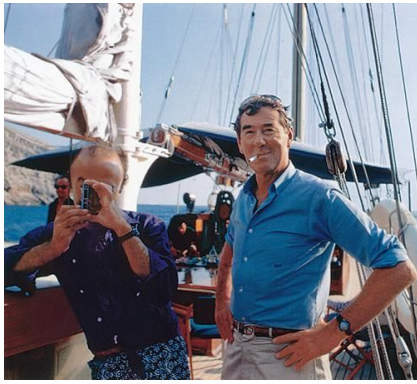

After learning photography in the army, Aarons wanted a contrast to war and decided to enjoy the glamour of life. Before social media or widespread news, Aarons was published in the top magazines providing an unusual peek into the lifestyle of the rich and famous. The style of the mid 50s and 60s is assimilated into his work. He captured many iconic moments throughout his career jet setting back and forth.

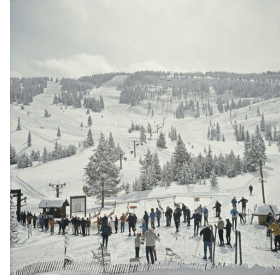



Client Profile: Slim Aarons

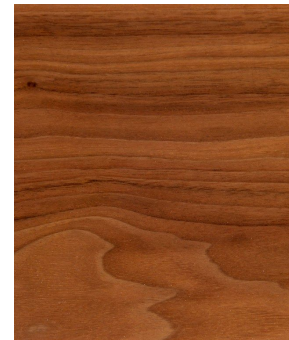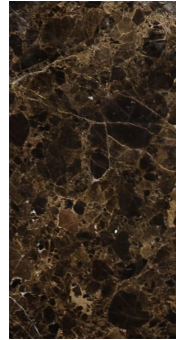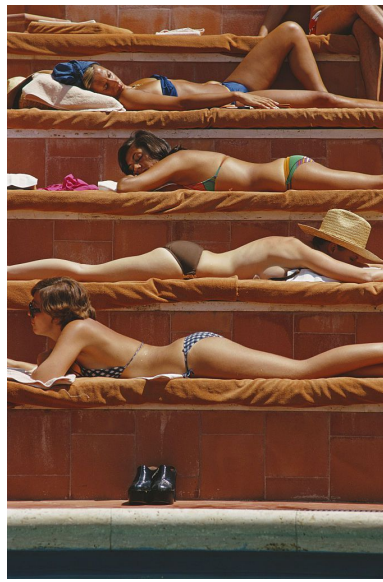






The Mid Century Modern style seen throughout Aaron's life and photography is enhanced with a vintage Art Deco style. The space is an eclectic mix of new and old. The photographs on the walls filled with vintage prints showcased over modern furniture.

Key Words: Vintage, Modern, Lavish, Travel, Film

Concept Images & Statement

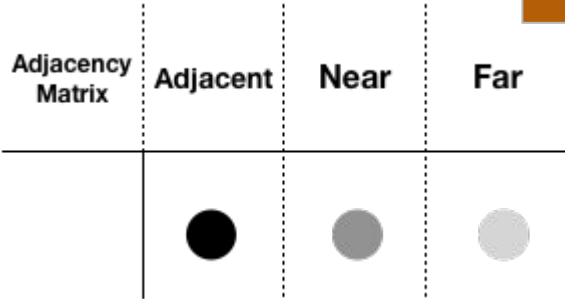
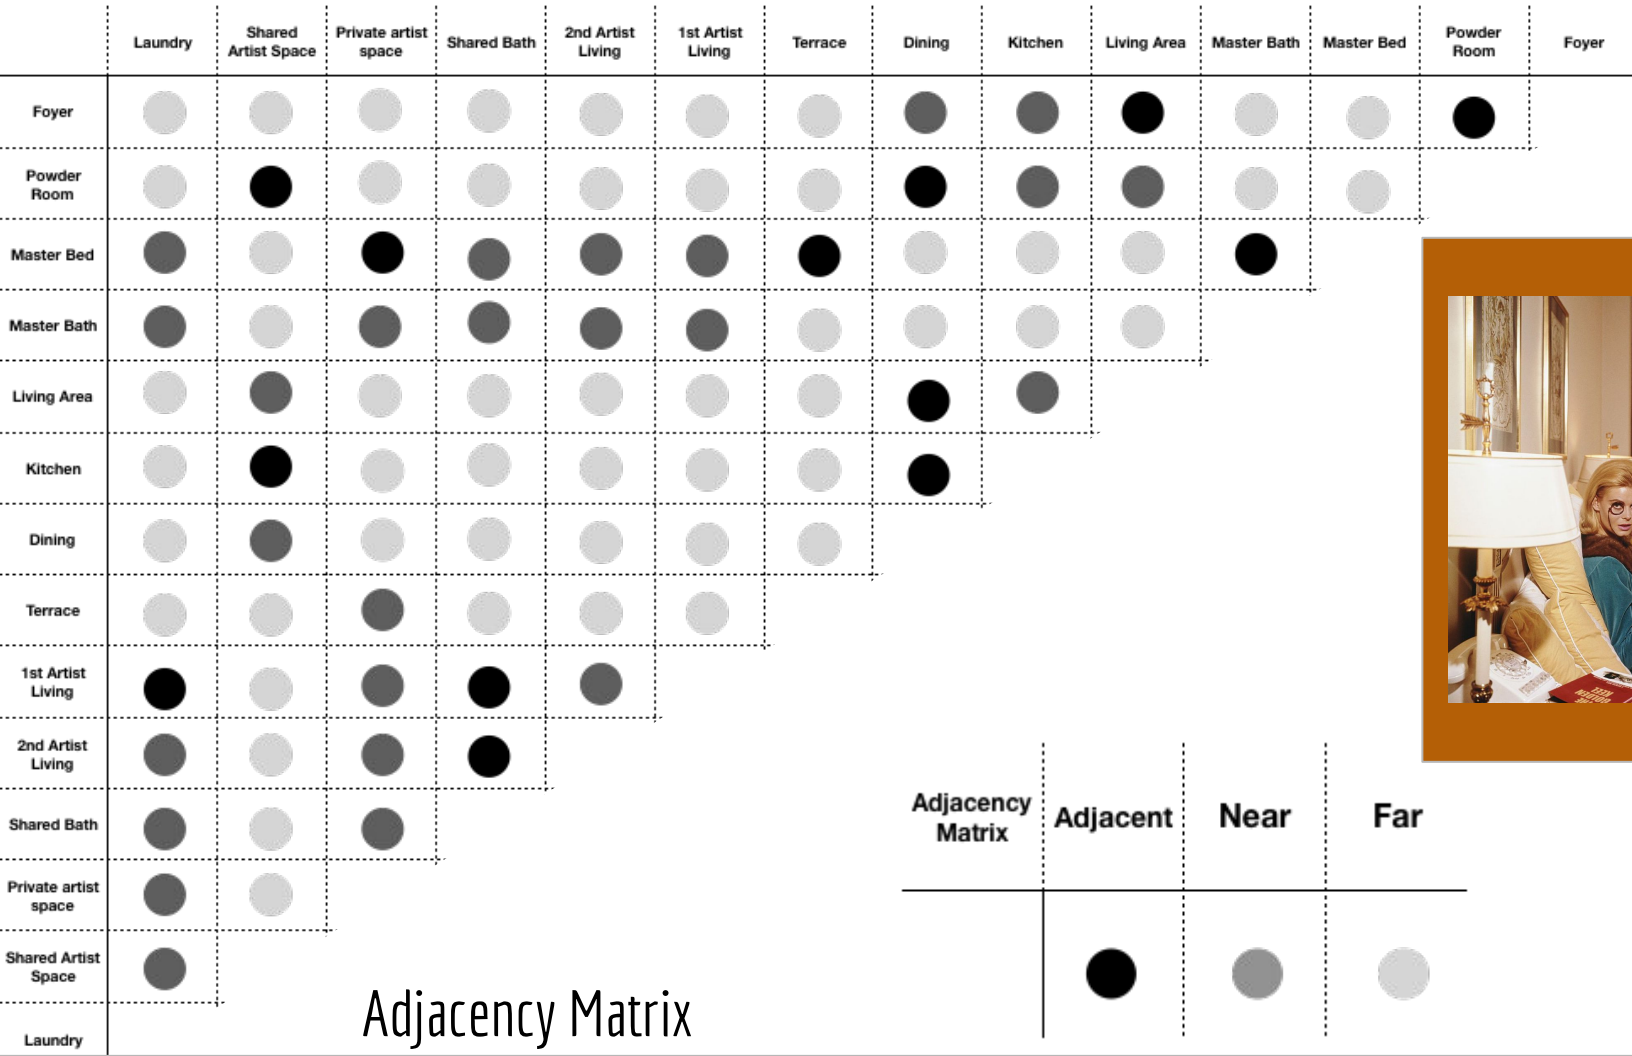


Adjacency Matrix

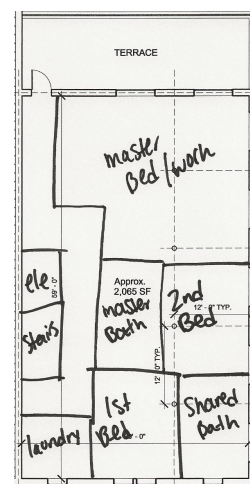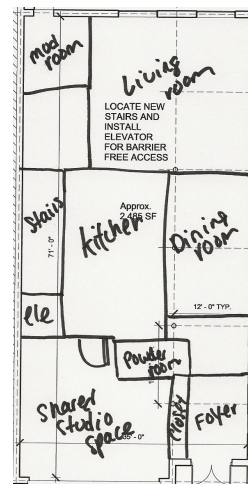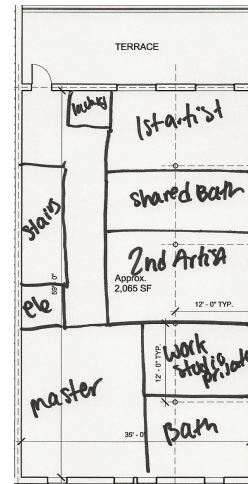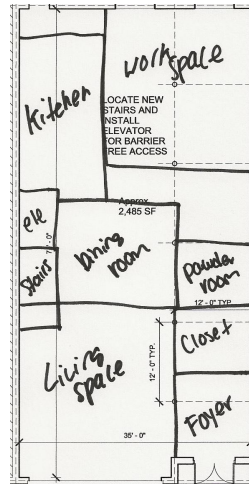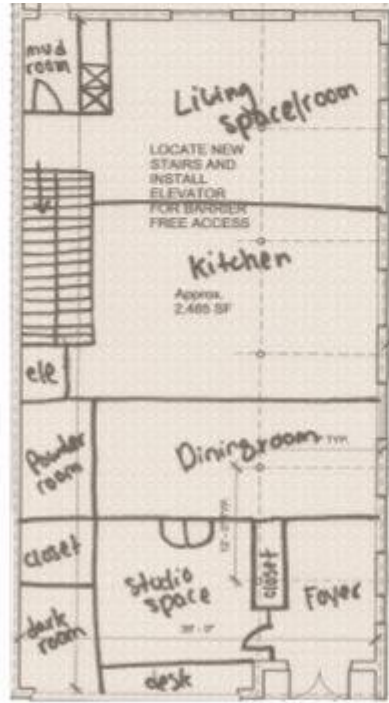


Blocking Diagram Iterations

Floor Plans

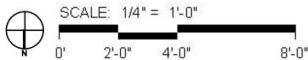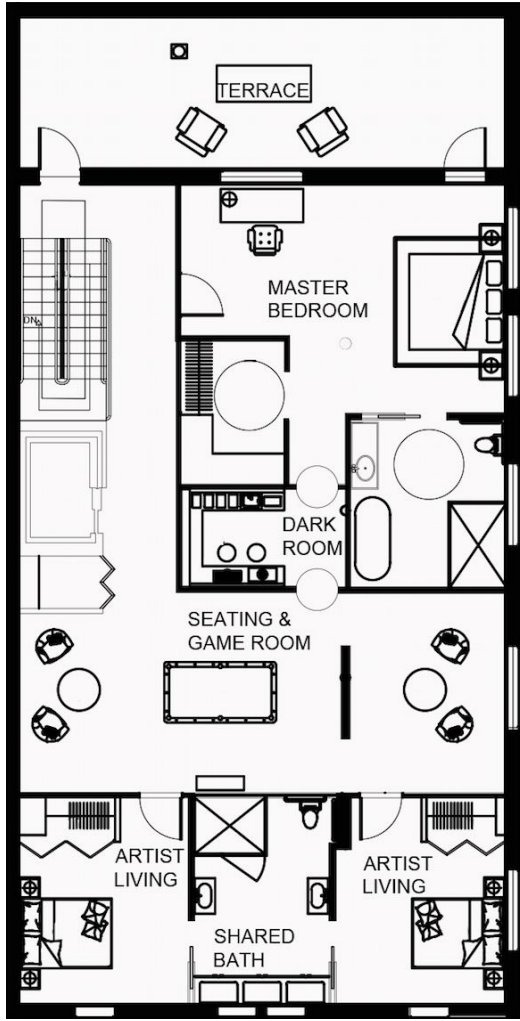


Floor Plans Rendered




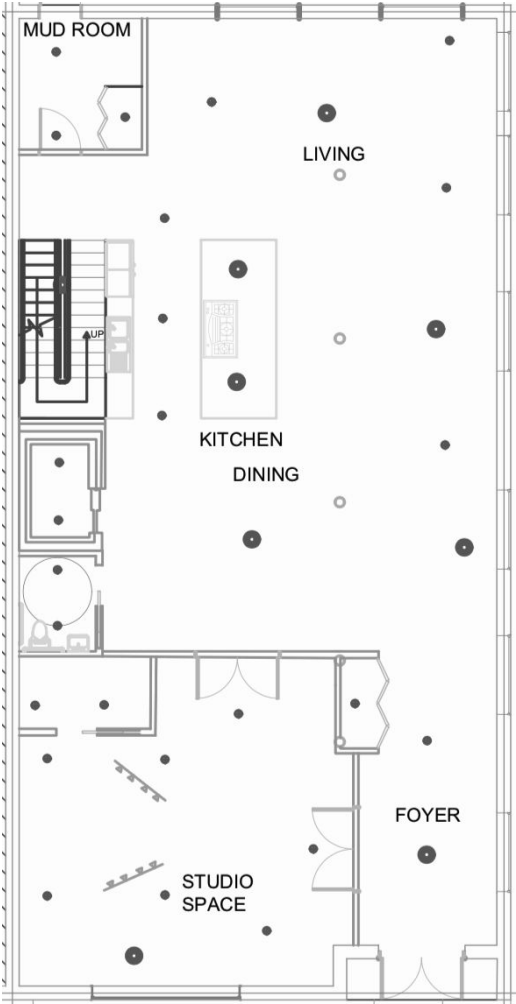

CEILING LEGEND	
	HANGING PENDANT FIXTURE
	4" RECESSED LIGHT
	COVE LIGHTING
	BATH LIGHT WITH FAN
	PENDANT WITH FAN
	TRACK LIGHTING

SCALE: 1/8" = 1'-0"

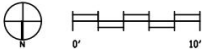

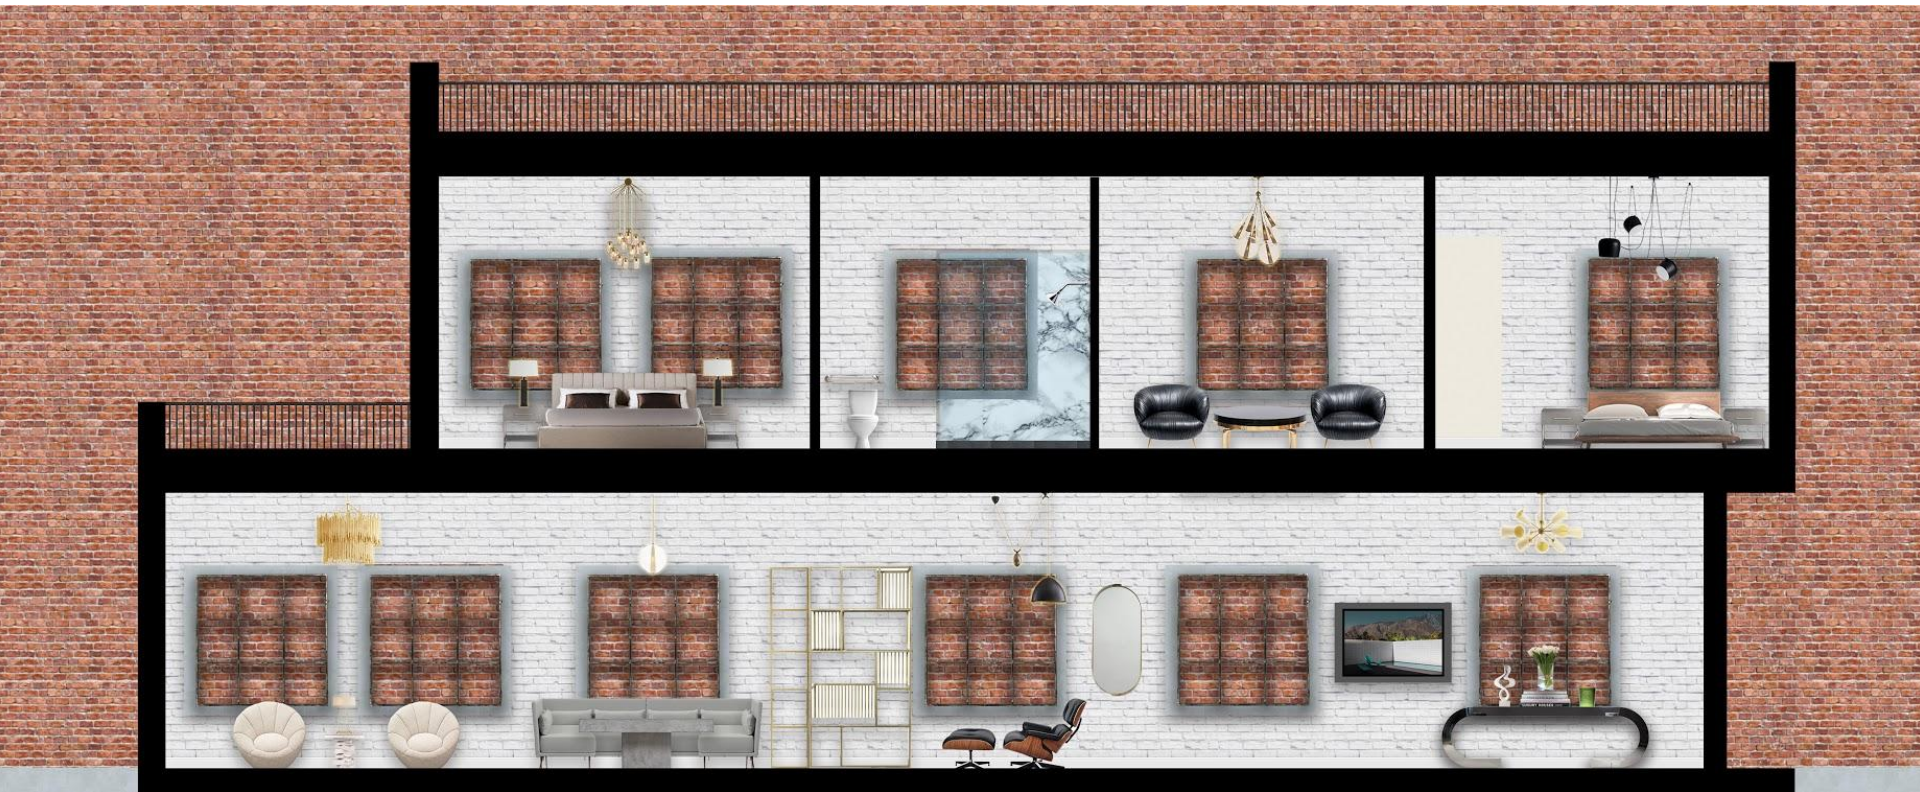

North to South Section Cut



East to West Section Cut




Perspective - Shared Living Space




Dining Room - Elevation



Dining Room and Reading Nook- FFF&E

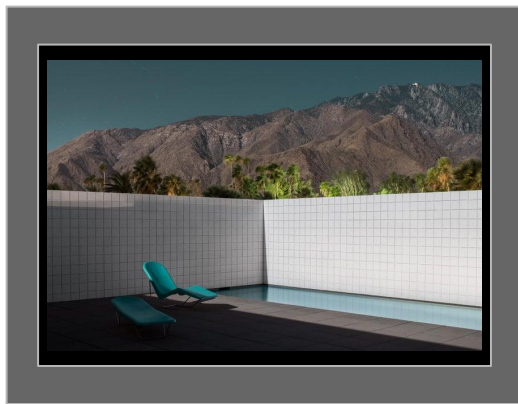

Foyer - Elevation

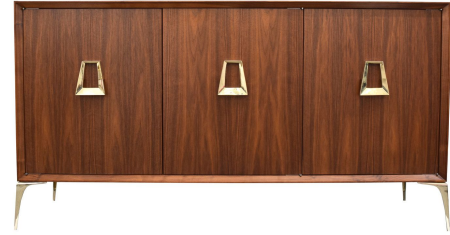


Living Room - FFF&E



Master Bedroom - FFF&E



Seating & Game Area - FFF&E

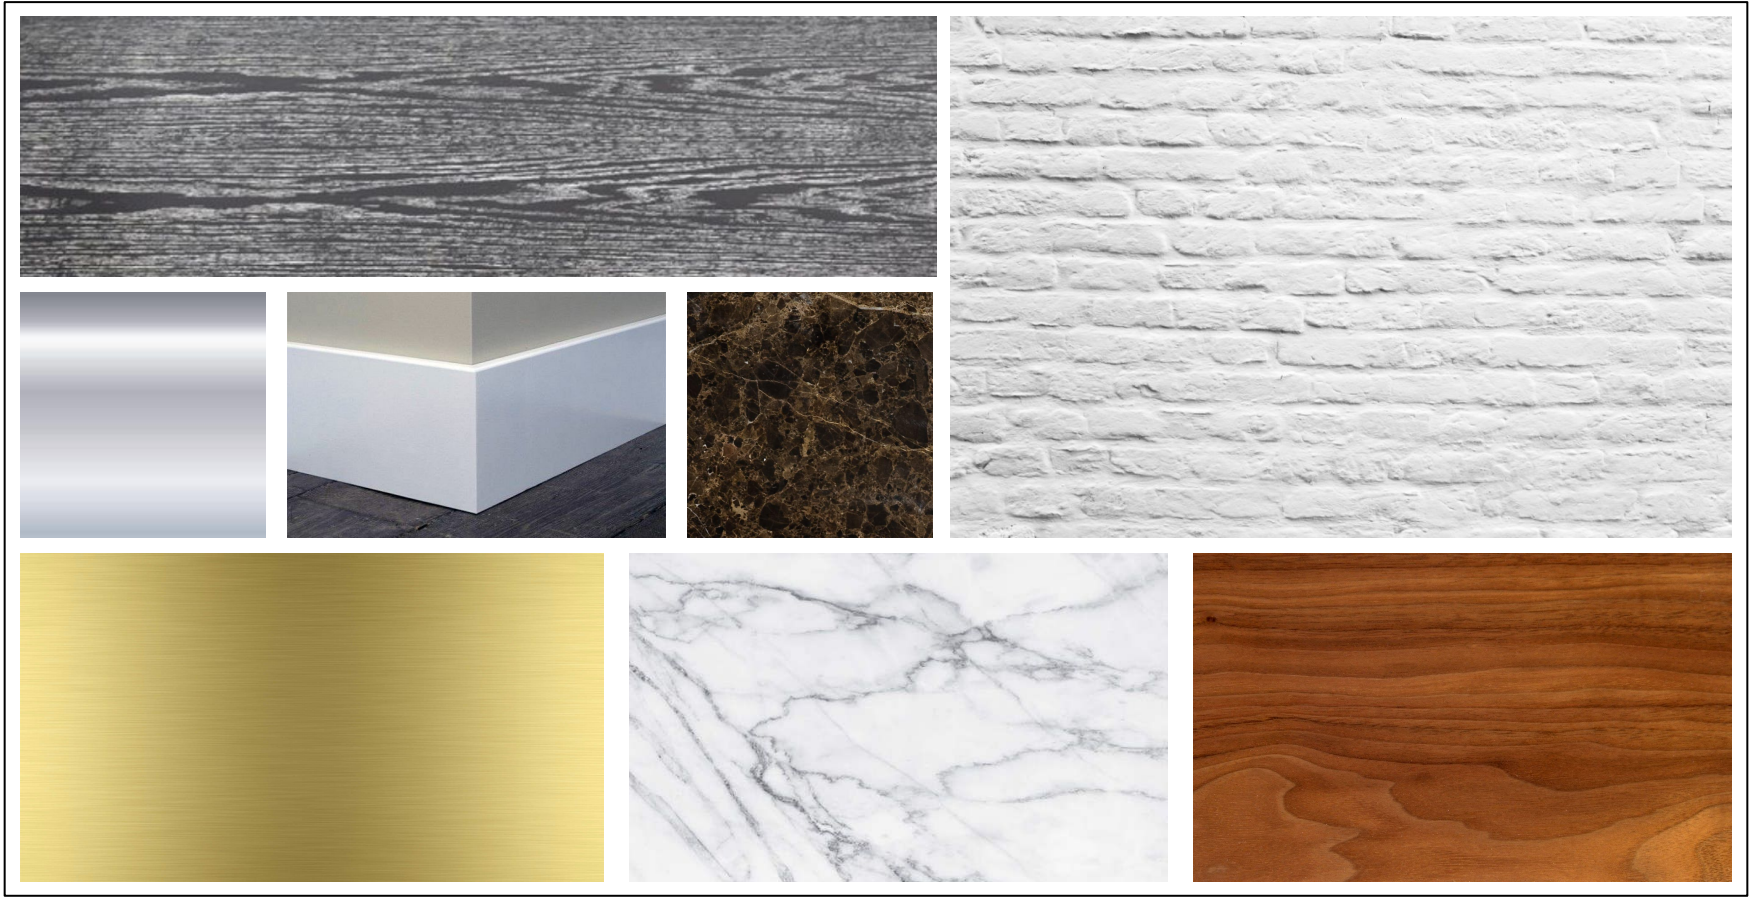

Architectural Materials - FFF&E



Hand Sketches



Material Tray



Sketch Model



Arrivederci